


檐口大样

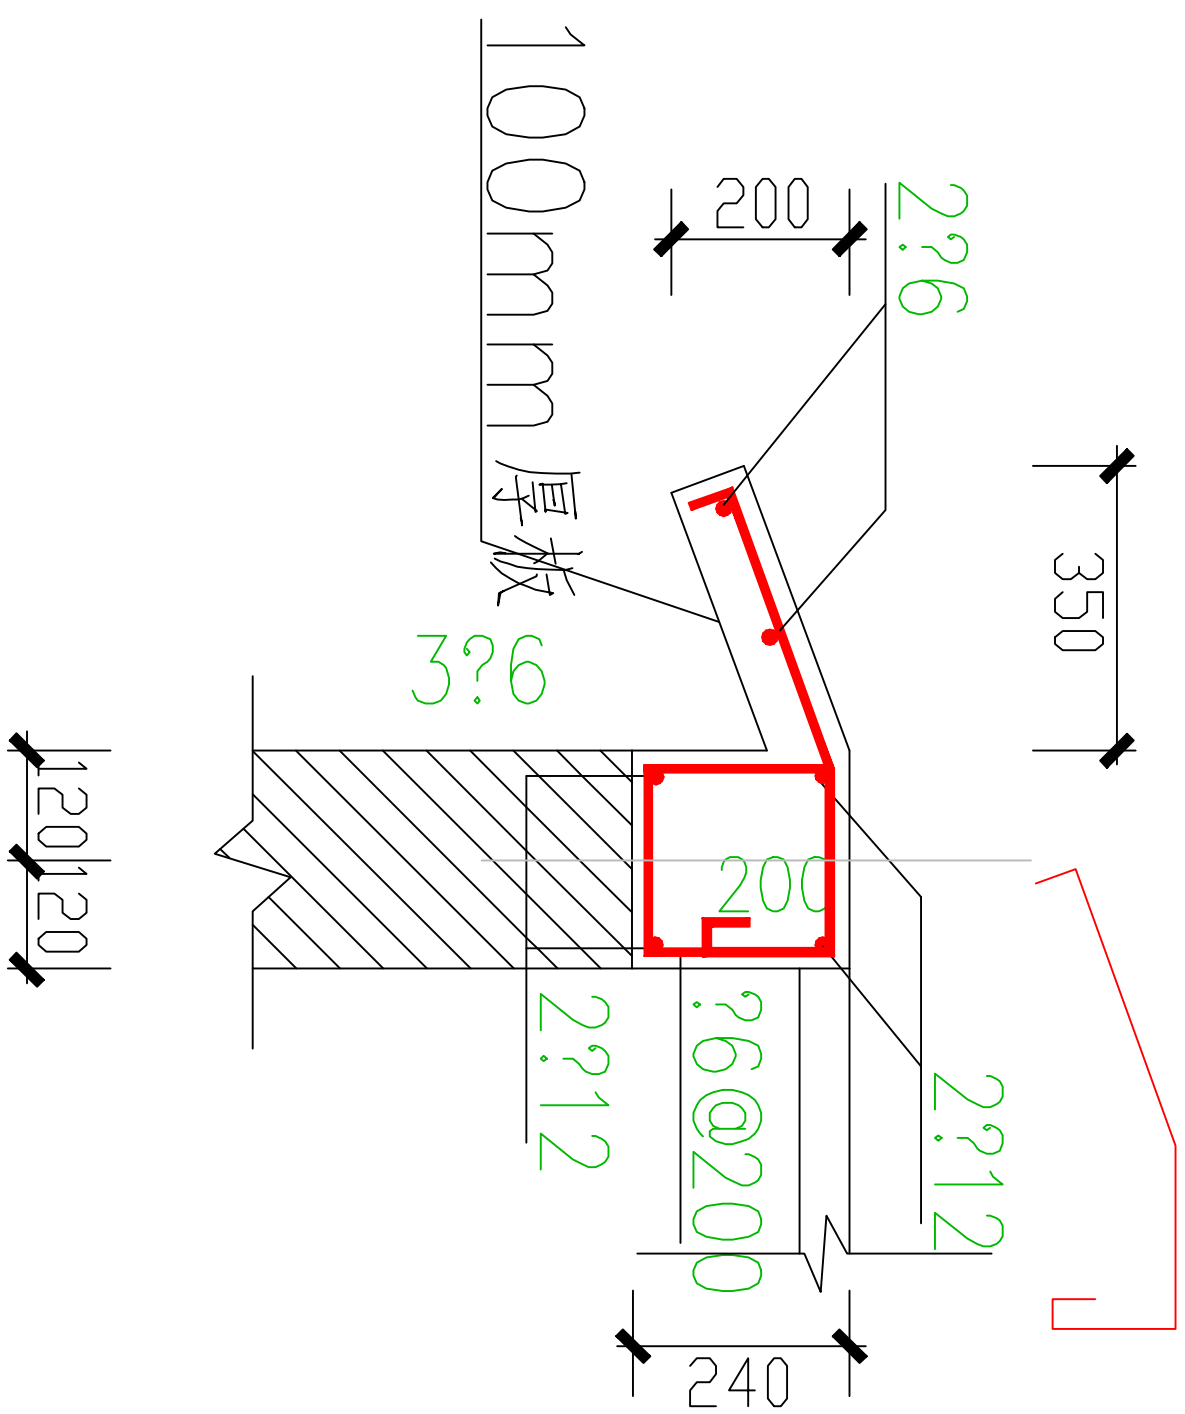

窗雨棚大样